


PRELIMINARY


DO NOT USE FOR CONSTRUCTION

IDEAL HOMES, INC
 3680 Alan Swenson Dr.
 Burnum, MN 55707
 218-389-3335
 "OUR REPUTATION IS BUILDING"


FRONT ELEVATION
 1/4"=1'-0" (DIMENSIONS FRAMING TO FRAMING)

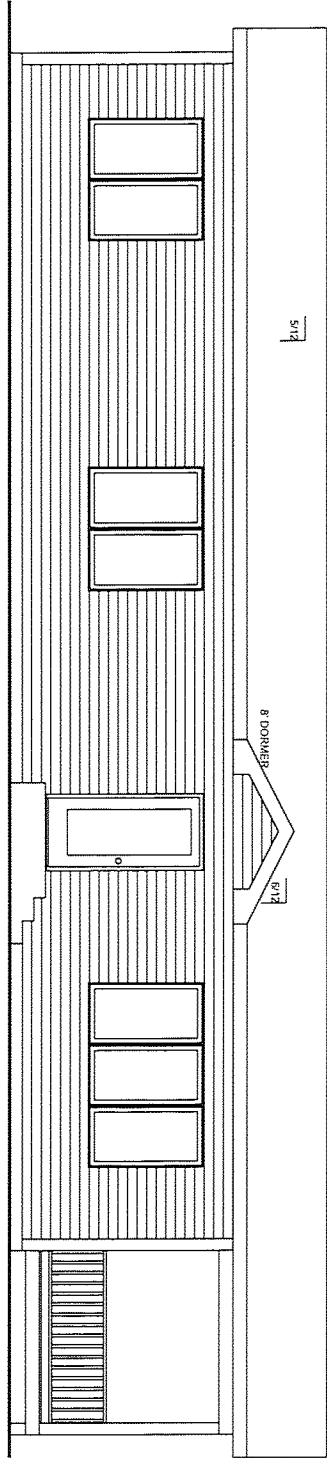


FLOOR PLAN
 1/4"=1'-0" (DIMENSIONS FRAMING TO FRAMING)
 728 SQ. FT. LIVING AREA

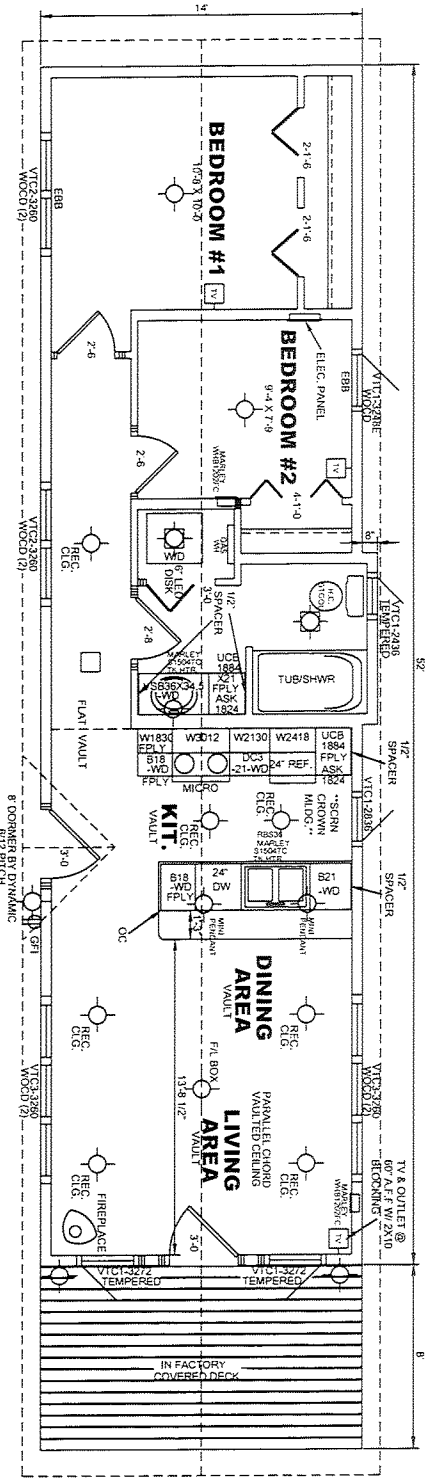

FLAT CEILING DETAIL
 SCALE: 1/2" = 1'-0"

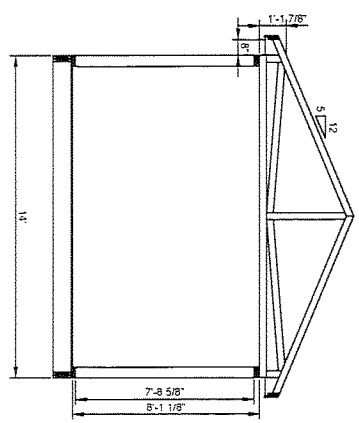

CUSTOM TRAP DETAIL
 SCALE: 1/2" = 1'-0"

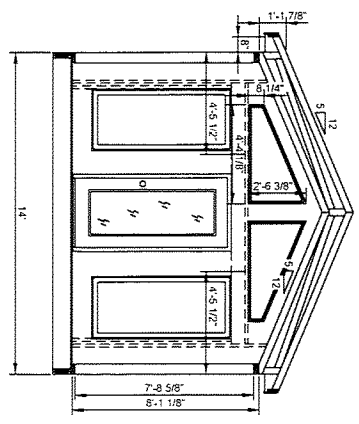

DIMENSIONS FOR TRAPS ARE THERMO-TECH UNIT DIMENSIONS - NEED TO ADD 1" TO THE WIDTH & 1" TO THE HEIGHT

DYNAMIC HOMES LLC
 528 ROOSEVELT
 DEERWOOD PARKS
 56500
 218.389.2811

IDEAL HOMES
 PROJECT NO.
 MODEL NO.
 UNIT LETTERS
 STATE APPROVAL NO.
 FOUNDATION
 SHEET NO.
 DATE

NO. 18 (REVISION) DATE

NOTE:
 REPRODUCTIONS
 OF THIS PLAN
 OR ANY NOT BE
 TO SCALE.
 DO NOT SCALE
 FROM PLANS.

COPYRIGHT 2017
 DYNAMIC HOMES, LLC
 ALL RIGHTS RESERVED